



# City of South Amboy

140 North Broadway • South Amboy, New Jersey 08879

Phone: (732) 727-4600 Fax: (732) 727-6139

Mark J. Rasimowicz, PE, PP, CME

City Engineer

Reply To:

481 Spotswood Englishtown Road

Monroe Township, NJ 08831

732-605-9440 / (fax) 732-605-9444

## **Residential & Commercial Application** **Excavation and/or Opening of Street Permit**

### Application Checklist:

(Failure to submit any of the items listed below will result in denial of permit)

- \_\_\_ 1. Application, completed in full and signed.
- \_\_\_ 2. Survey or sketch of all area to be disturbed. This must include dimensions of all work areas.
- \_\_\_ 3. Check for all calculated fees. **(Checks to be made payable to 'The City of South Amboy')**

- All applications are to be submitted to the City Engineer via mail or hand delivery.
- Applications are processed within 5-7 business days of receipt.
- A letter of approval or denial will be sent via mail to the contact person identified on the permit.
- Construction cannot begin until the applicant has received an approval letter from the City Engineer and the Engineer has been notified of intended start date.

All applications are to be submitted to the City Engineer:

Center State Engineering  
Mark J. Rasimowicz, PE, PP, CME  
481 Spotswood Englishtown Road  
Monroe Township, NJ 08831  
Ph: (732) 605-9440

CITY OF SOUTH AMBOY  
140 NORTH BROADWAY  
SOUTH AMBOY, NJ 08879

**Residential & Commercial  
PERMIT APPLICATION FORM  
EXCAVATION AND/OR OPENING OF STREETS**

1. APPLICANT'S INFORMATION

NAME: \_\_\_\_\_

ADDRESS: \_\_\_\_\_

PHONE NO.: \_\_\_\_\_

EMAIL: \_\_\_\_\_

2. CONTRACTOR'S INFORMATION

NAME: \_\_\_\_\_

ADDRESS: \_\_\_\_\_

PHONE NO.: \_\_\_\_\_

EMAIL: \_\_\_\_\_

**CONTACT PERSON: (circle one) OWNER or CONTRACTOR**

3. LOCATION OF WORK

STREET: \_\_\_\_\_

BETWEEN: \_\_\_\_\_ AND: \_\_\_\_\_

4. DETAILED WRITTEN DESCRIPTION OF WORK

\_\_\_\_\_  
\_\_\_\_\_  
\_\_\_\_\_  
\_\_\_\_\_

5. PROVIDE WRITTEN DESCRIPTION OF PROPOSED WORK ON SHEET PROVIDED

For large projects, when deemed necessary by the City Engineer, a detailed plan, drawn to scale, of the proposed work shall be submitted.

6. APPLICATION FEE

A non-refundable permit charge of \$35.00 shall be submitted with this application.

7. CONSTRUCTION COST ESTIMATE

Total cost of construction: \_\_\_\_\_

8. INSPECTION FEE

<u>CONSTRUCTION COST</u>	<u>INSPECTION FEE</u>
\$0 - \$10,000	8%
\$10,001 - \$50,000	7 ½%
\$50,001 - \$100,000	7%
\$100,001 - \$200,000	6%
Greater than \$200,000	5%

TOTAL INSPECTION FEE: \_\_\_\_\_

9. ESCROW FEE/PERFORMANCE BOND

Escrow fee of performance bond as computed by the City Engineer: \_\_\_\_\_

Where a municipal or public utility corporation has entered into an agreement of filed a bond with the City of South Amboy, the following shall be completed:


Covered by bond dated: \_\_\_\_\_ Covered by agreement dated: \_\_\_\_\_

10. CONDITIONS


- A. The Applicant shall comply with all of the provisions set forth in the City's Ordinance regarding street excavation (Ordinance No. 20-96).
- B. All construction shall be performed in compliance with the City's Detailed Specifications for the Excavating or Opening Streets, Roads, Avenues, Highways and Right-of-Ways.
- C. All work performed shall be done in a good and workmanlike manner to the standards prescribed herein and to the reasonable satisfaction of the City Engineer.
- D. All damage to adjoining areas resulting from this construction shall be the responsibility of the Owner and shall be repaired to the satisfaction of the City Engineer.
- E. All permit, inspection and escrow fees shall be posted with the City Clerk with this application.
- F. Certificate of Insurance as set forth in the Ordinance shall be submitted to the City Clerk with this Application.
- G. The City Engineer shall be notified at least twenty-four (24) hours in advance of the commencement of work.
- H. The City of South Amboy will not be responsible for any errors or misinformation given in the application and on the accompanying plans.



SKETCH OF PROPOSED WORK

 




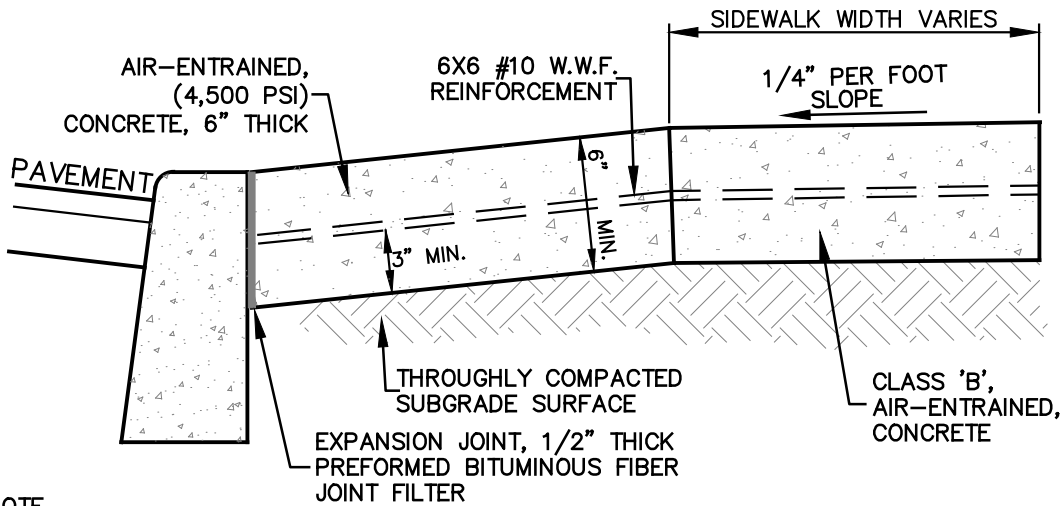

**NOTE**

1. ALL CONCRETE INSTALLED WITHIN SOUTH AMBOY'S SPECIAL DESIGN DISTRICT SHALL BE COLOR CONDITIONED WITH THE INTRODUCTION OF "CHROMIX" ADMIXTURE, AS MANUFACTURED BY THE L. M. SCOFIELD COMPANY OR APPROVED EQUAL. THE COLOR SHALL BE "FRENCH GRAY".
2. CONCRETE APRON SHALL BE EVENLY DIVIDED WITH EXPANSION JOINTS SUCH THAT NO PANEL EXCEEDS 20' IN ANY DIMENSION.
3. 6" THICK REINFORCED CONCRETE SHALL EXTEND A MINIMUM OF 3" BEYOND EDGE OF ALL DRIVEWAYS.
4. DIRECTION OF SLOPE AND GRADE TO BE AS SHOWN ON GRADING PLANS.

**CONCRETE APRON WITH SIDEWALK**  
NOT TO SCALE

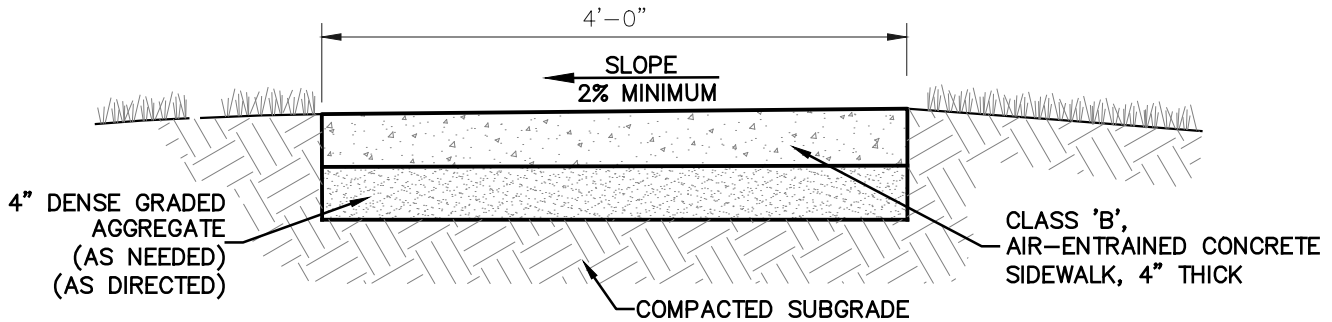

**NOTE:**

1. ALL CONCRETE INSTALLED WITHIN SOUTH AMBOY'S SPECIAL DESIGN DISTRICT SHALL BE COLOR CONDITIONED WITH THE INTRODUCTION OF "CHROMIX" ADMIXTURE, AS MANUFACTURED BY THE L. M. SCOFIELD COMPANY OR APPROVED EQUAL. THE COLOR SHALL BE "FRENCH GRAY".
2. SIDEWALK SHALL BE 4" THICK, AIR-ENTRAINED CONCRETE AT DRIVEWAYS. PROVIDE TOOLED JOINT EVERY 4' AND 1/2" PREMOLDED ASPHALT. IMPREGNATE EXPANSION JOINT EVERY 20'. (TYPICAL FOR MINOR STREET).

**CONCRETE SIDEWALK DETAIL**  
NOT TO SCALE

COPYRIGHT 2024, CENTER STATE ENGINEERING ASSOCIATES, INC. - ALL RIGHTS RESERVED. THE COPYING OR RE-USE OF THESE DOCUMENTS OR PORTIONS THEREOF, FOR OTHER THAN THE ORIGINAL PROJECT OR THE PURPOSE ORIGINALLY INTENDED, WITHOUT THE WRITTEN PERMISSION OF CENTER STATE ENGINEERING ASSOCIATES, INC., IS PROHIBITED.




481 Spotswood Englishtown Road, Monroe Township, New Jersey 08831  
www.CenterStateEngineering.com

Phone: 732.605.9440

Fax: 732.605.9444

PROJECT:		<b>ROAD OPENING PERMIT</b>	
DRAWN BY:	CAL	LOCATION:	CITY OF SOUTH AMBOY, MIDDLESEX COUNTY, NEW JERSEY
DESIGNED BY:	CAL	LOT AND BLOCK:	
CHECKED BY:	MJR	LOT:	
APPROVED BY:	MJR	BLOCK:	
PROJECT MANAGER:	PM	TITLE:	<b>DETAILS</b>
		SCALE:	AS NOTED
		ISSUE DATE:	06/21/24
		PROJECT NO.:	
		SHEET NO.:	2
			OF 3
		 <b>MARK J. PASIMOWICZ, P.E.</b> NEW JERSEY PROFESSIONAL ENGINEER LICENSE NO. 24GE04248700 NEW JERSEY CERTIFICATE OF AUTHORIZATION NO. 24GA28247000	

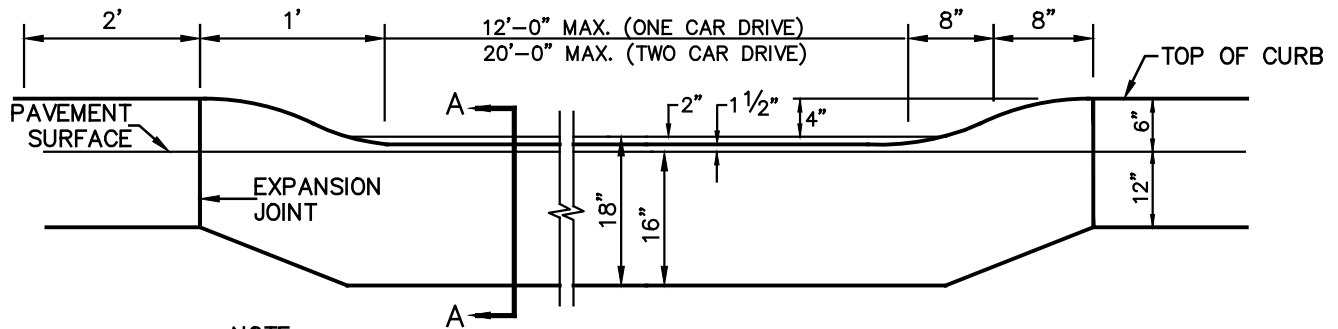


**NOTE:**

ALL CONCRETE INSTALLED WITHIN SOUTH AMBOY'S SPECIAL DESIGN DISTRICT SHALL BE COLOR CONDITIONED WITH THE INTRODUCTION OF "CHROMIX" ADMIXTURE AS MANUFACTURED BY THE L. M. SCOFIELD COMPANY OR APPROVED EQUAL. THE COLOR SHALL BE "FRENCH GRAY".

**DEPRESSED CURB AT DRIVEWAY**

NOT TO SCALE

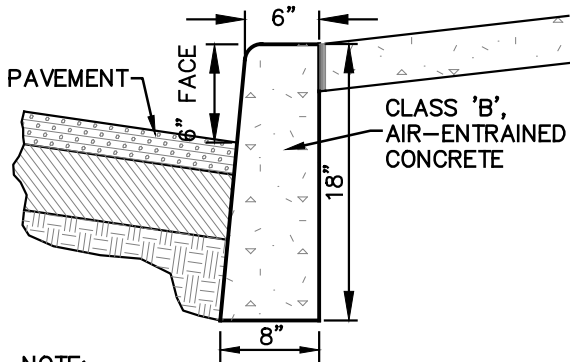

**NOTE:**


1. ALL CONCRETE INSTALLED WITHIN SOUTH AMBOY'S SPECIAL DESIGN DISTRICT SHALL BE COLOR CONDITIONED WITH THE INTRODUCTION OF "CHROMIX" ADMIXTURE, AS MANUFACTURED BY THE L. M. SCOFIELD COMPANY OR APPROVED EQUAL. THE COLOR SHALL BE "FRENCH GRAY".
2. ALL WORK AND MATERIAL TO BE IN ACCORDANCE WITH N.J.S.H.D. "UPDATED STANDARD SPECIFICATIONS FOR ROAD AND BRIDGE CONSTRUCTION 2007" AS AMENDED.

**CONCRETE CURB**

NOT TO SCALE

**NOTES:**

1. ALL CONCRETE INSTALLED WITHIN SOUTH AMBOY'S SPECIAL DESIGN DISTRICT SHALL BE COLOR CONDITIONED WITH THE INTRODUCTION OF "CHROMIX" ADMIXTURE, AS MANUFACTURED BY THE L. M. SCOFIELD COMPANY OR APPROVED EQUAL. THE COLOR SHALL BE "FRENCH GRAY".
2. CONCRETE TO BE CLASS 'B', AIR-ENTRAINED.
3. PROVIDE PREFORMED BITUMINOUS FIBER EXPANSION JOINTS, 1/2" THICK AT 20'.0" (MAX.) INTERVALS. PROVIDE DUMMY JOINTS (FORMED) MIDWAY BETWEEN EXPANSION JOINTS.

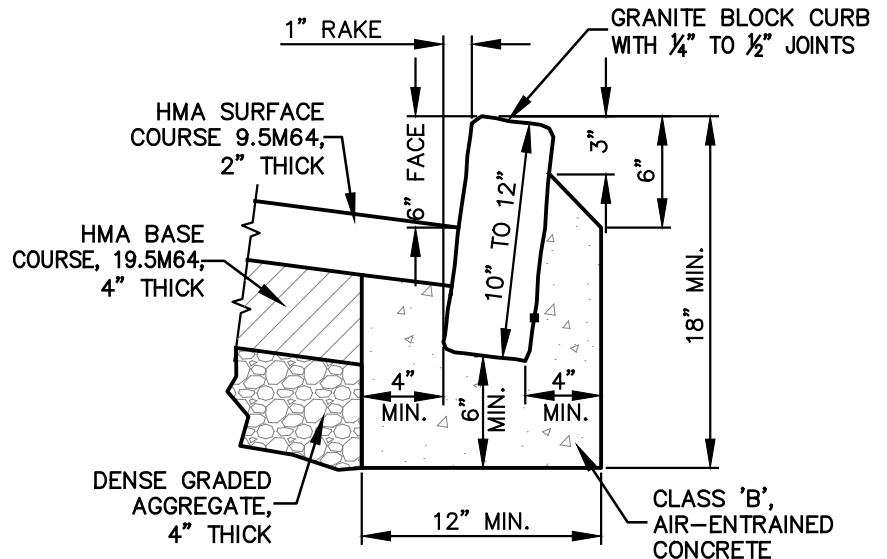

**GRANITE BLOCK CURB**

NOT TO SCALE

COPYRIGHT 2024, CENTER STATE ENGINEERING ASSOCIATES, INC. - ALL RIGHTS RESERVED. THE COPYING OR RE-USE OF THESE DOCUMENTS OR PORTIONS THEREOF, FOR OTHER THAN THE ORIGINAL PROJECT OR THE PURPOSE ORIGINALLY INTENDED, WITHOUT THE WRITTEN PERMISSION OF CENTER STATE ENGINEERING ASSOCIATES, INC., IS PROHIBITED.



481 Spotswood Englishtown Road, Monroe Township, New Jersey 08831

Phone: 732.605.9440

www.CenterStateEngineering.com

Fax: 732.605.9444

PROJECT:		ROAD OPENING PERMIT	
DRAWN BY:	CAL	LOCATION:	CITY OF SOUTH AMBOY, MIDDLESEX COUNTY, NEW JERSEY
DESIGNED BY:	CAL	LOT AND BLOCK:	
CHECKED BY:	MJR	LOT:	
APPROVED BY:	MJR	TITLE:	DETAILS
PROJECT MANAGER:	PM	SCALE:	AS NOTED
		ISSUE DATE:	06/21/24
		PROJECT NO.:	
		SHEET NO.:	3 OF 3
		 <b>MARK J. PASIMOWICZ, P.E.</b> NEW JERSEY PROFESSIONAL ENGINEER LICENSE NO. 24GE04248700 NEW JERSEY CERTIFICATE OF AUTHORIZATION NO. 24GA28247000	