




- UNION UNIT**  
2 OR 3 BEDRM, 2.5 BATH
- BOWERY UNIT**  
2 BEDRM, 2 BATH

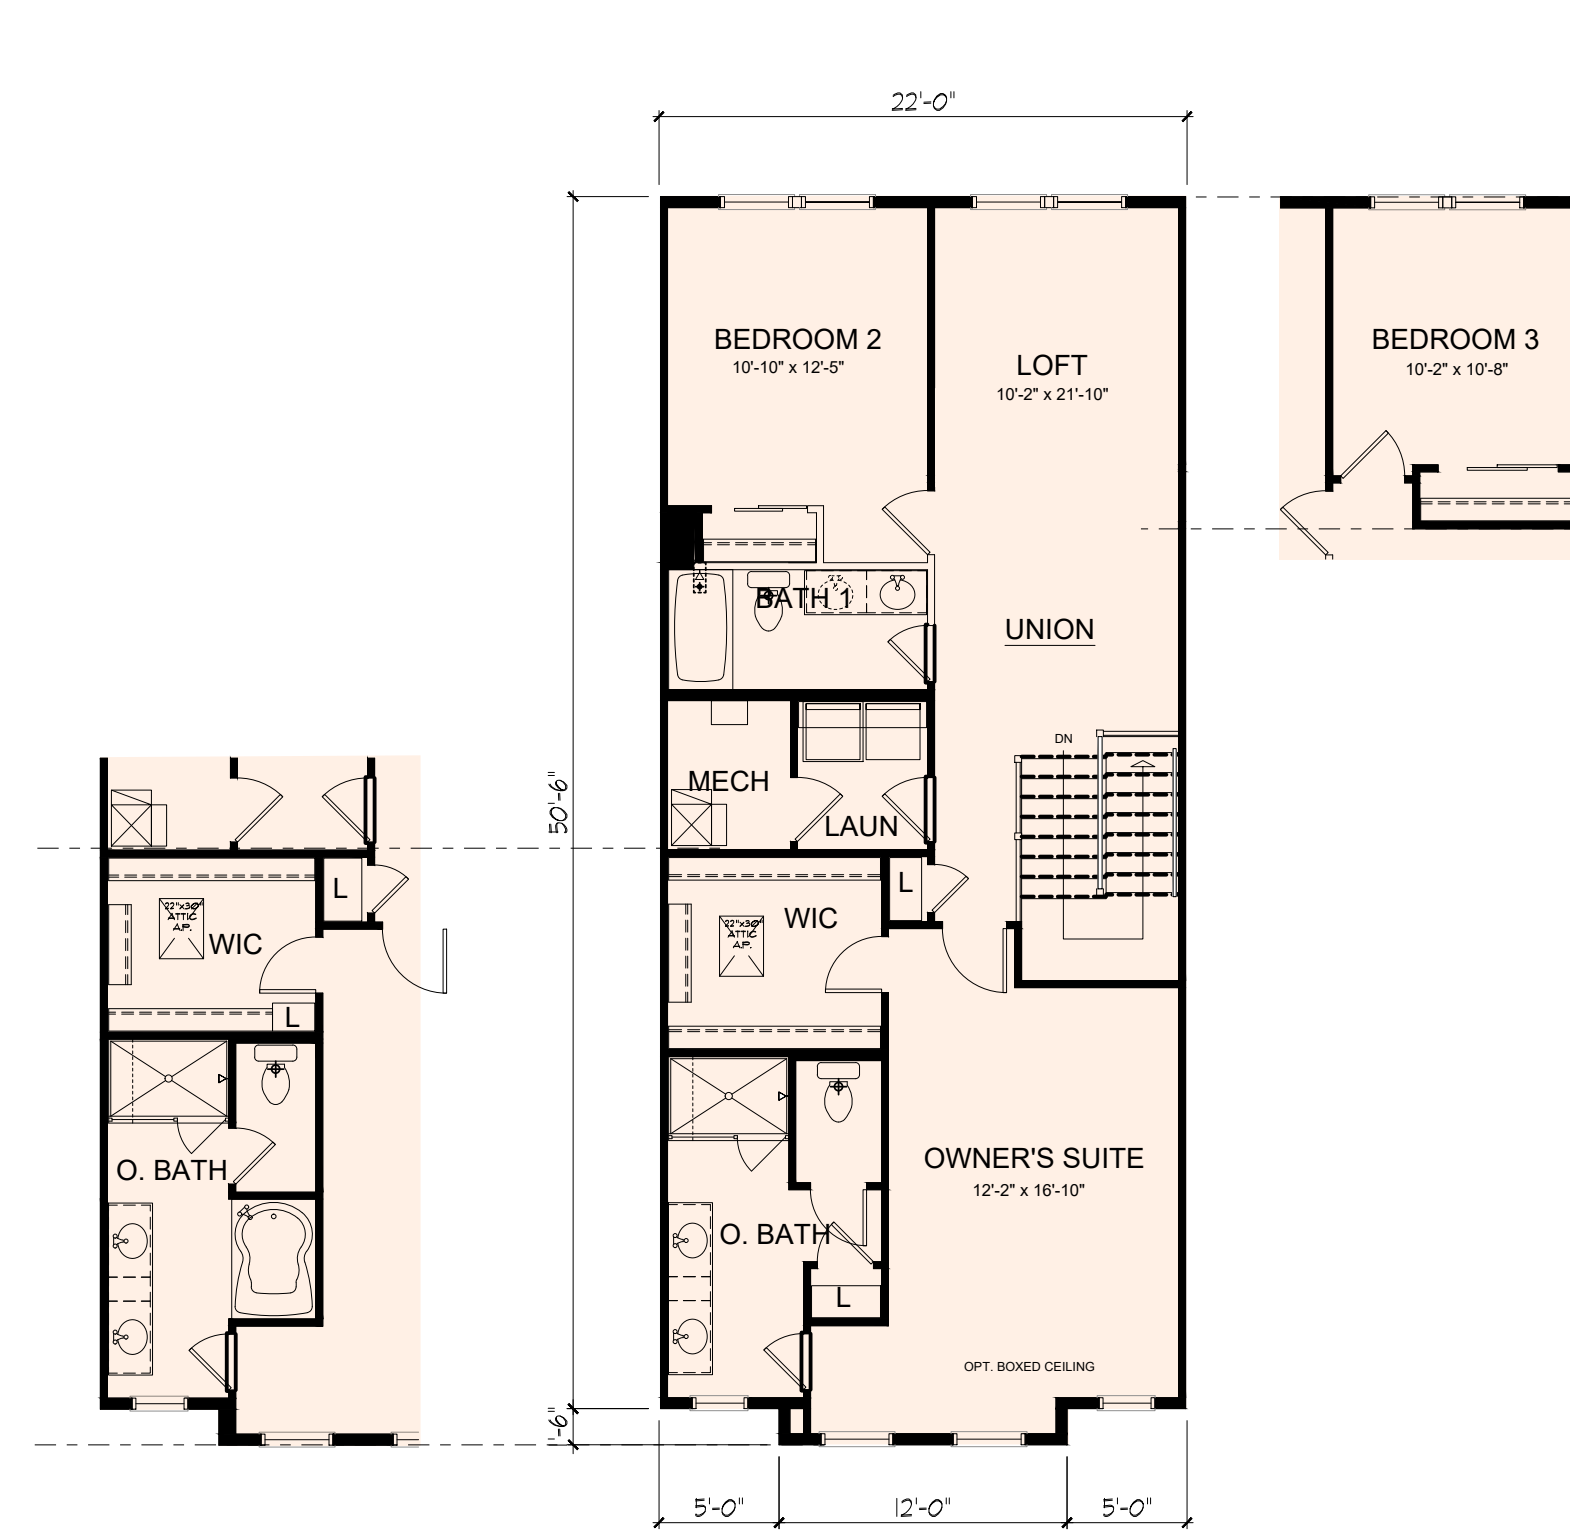

3rd FL PLAN UNION  
1/8" = 1'-0"

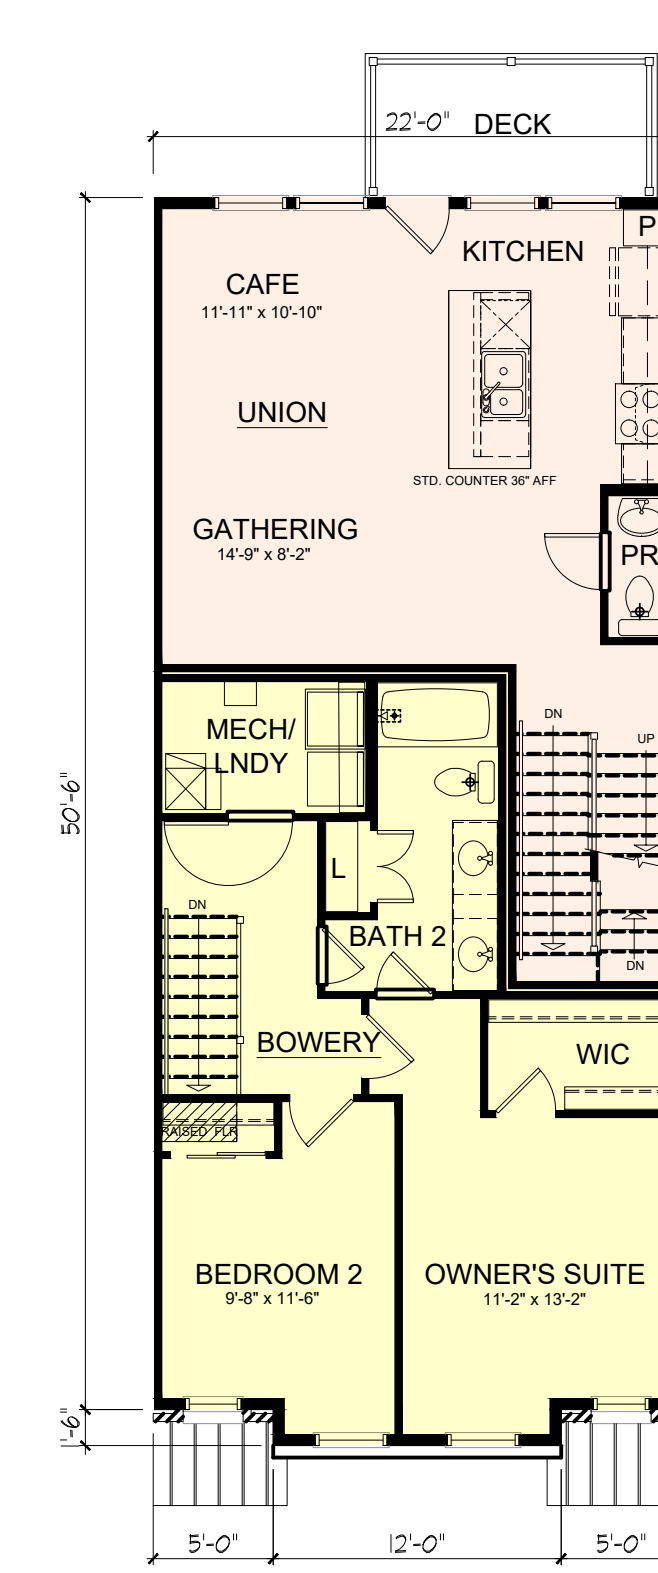

2nd FL PLAN UNION / BOWERY  
1/8" = 1'-0"

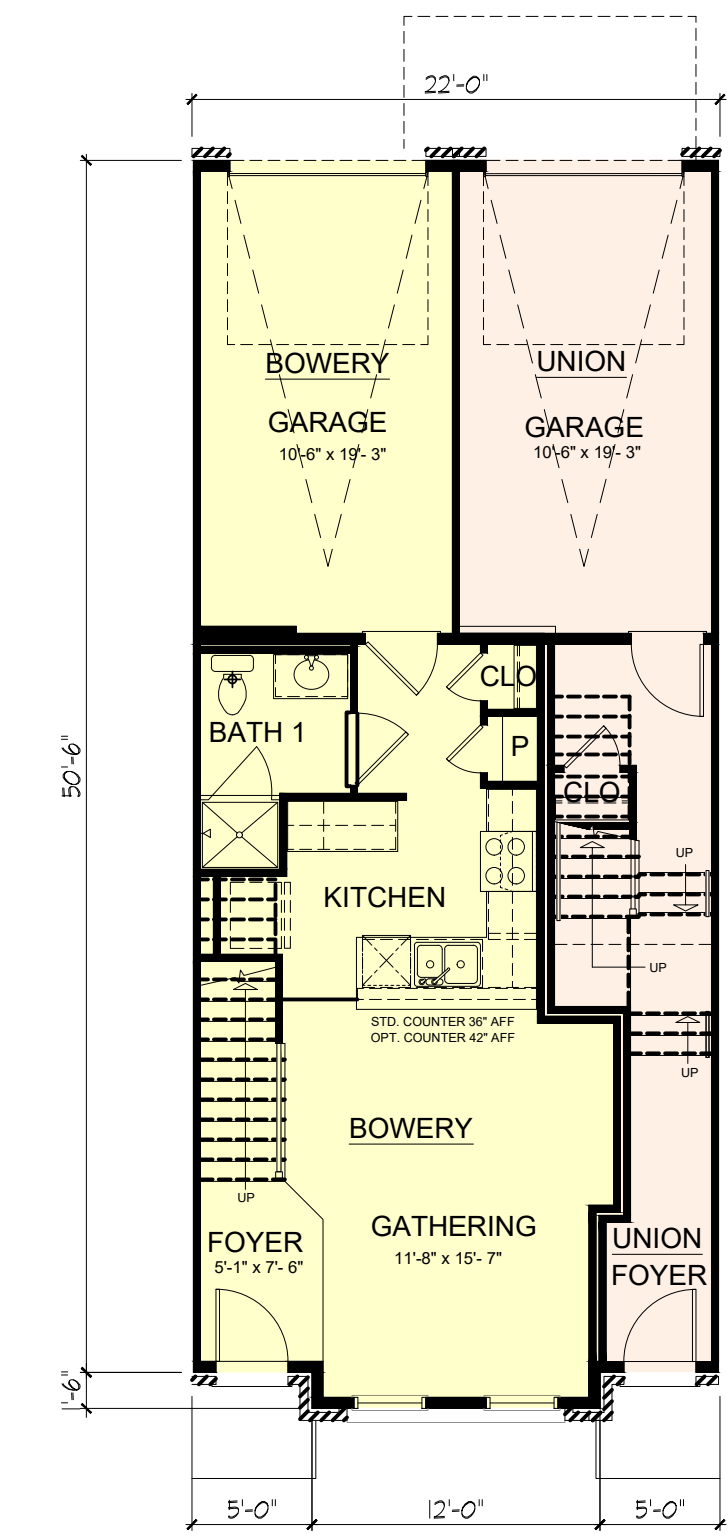


1st FL PLAN UNION / BOWERY  
1/8" = 1'-0"


- GREENWICH UNIT**  
2 OR 3 BEDRM, 2.5 BATH
- MURRAY HILL UNIT**  
2 BEDRM, 3 BATH



3rd FL PLAN GREENWICH  
1/8" = 1'-0"

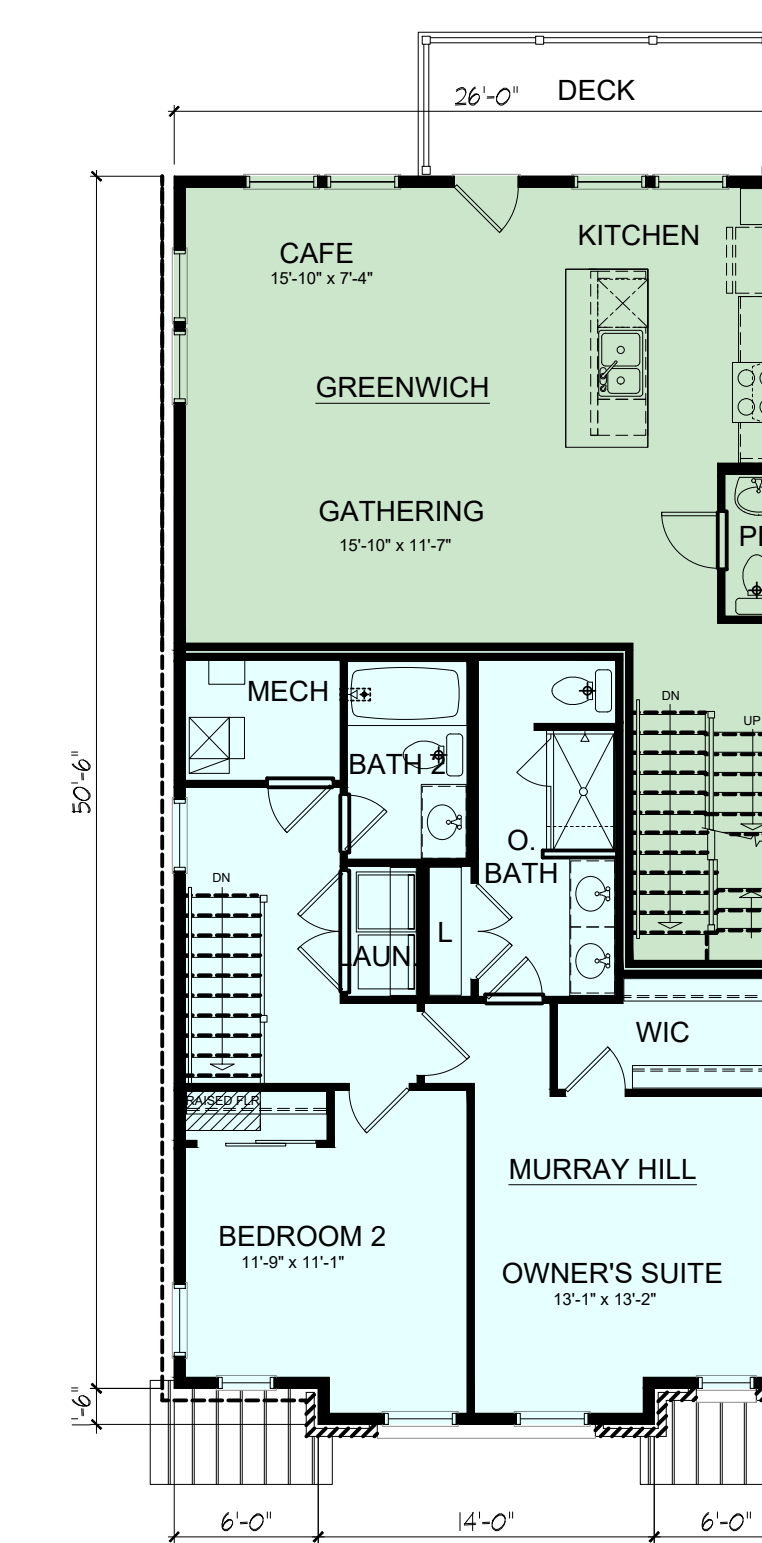

2nd FL PLAN MURRAY HILL / GREENWICH  
1/8" = 1'-0"

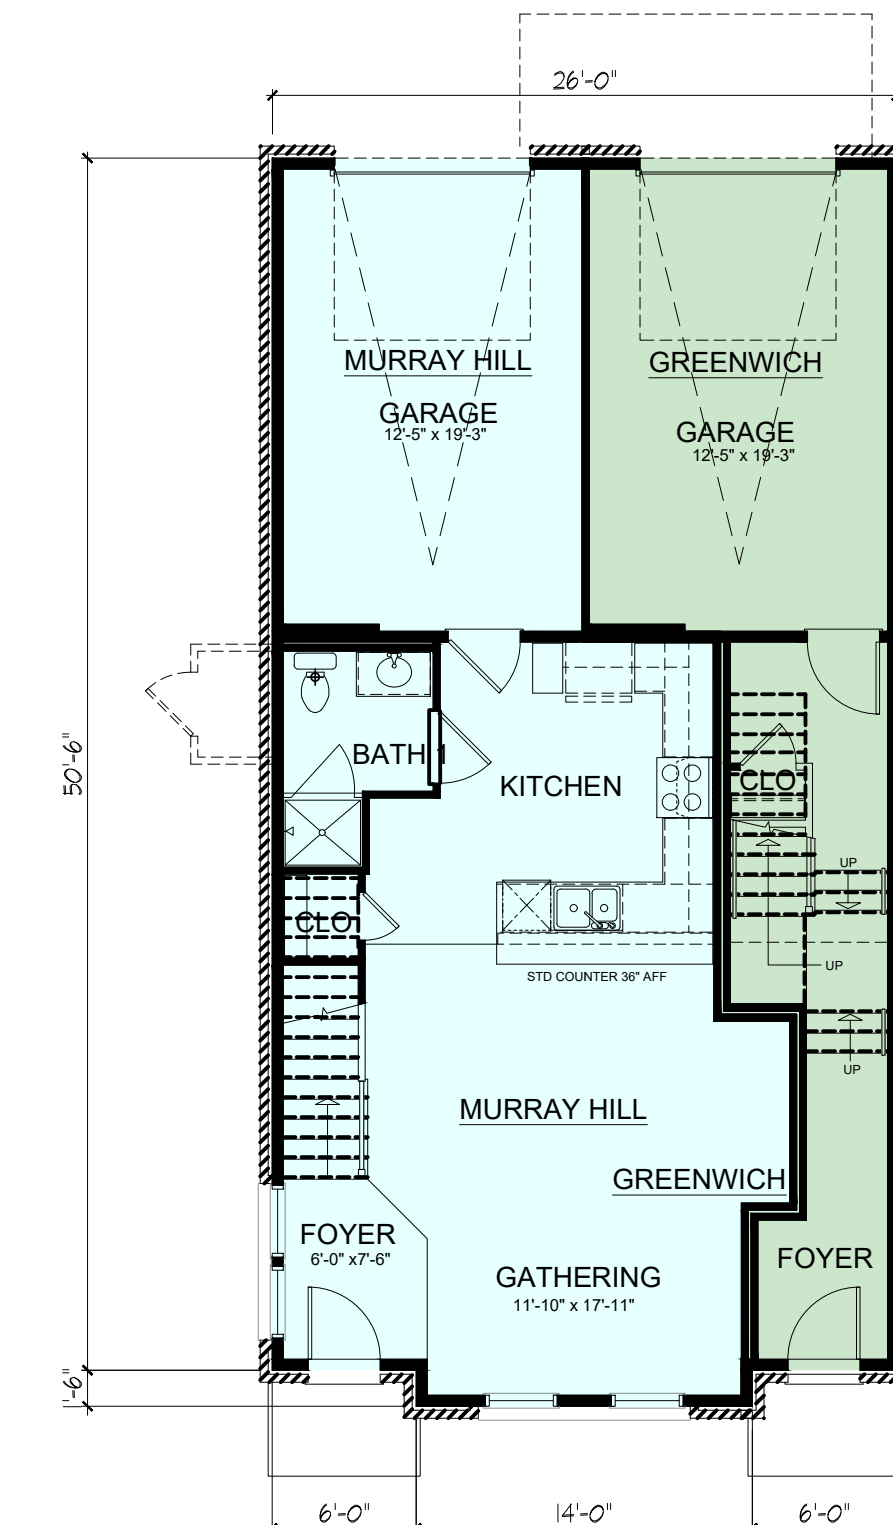

1st FL PLAN MURRAY HILL / GREENWICH  
1/8" = 1'-0"



**SIDE ELEV.- SAMPLE BLDG STRING**  
1/8" = 1'-0"

**FRONT ELEV.- SAMPLE BLDG STRING**  
1/8" = 1'-0"



**REAR ELEV.- SAMPLE BLDG STRING**  
1/8" = 1'-0"

**SIDE ELEV.- SAMPLE BLDG STRING**  
1/8" = 1'-0"